


SEWER SYSTEM MAP

MASSACHUSETTS

TOWN OF WARREN RHODE ISLAND

MAY 2003

SEWER FEATURES		PIPES		PLANIMETRIC FEATURES	
	PUMPING STATION		GRAVITY SEWER (FLOW DIRECTION AND DIAMETER)		TOWN BOUNDARY
	SEWER MANHOLE (ID)		SEWER FORCE MAIN		SURFACE WATER
	OTHER SEWER STRUCTURE		INTERCEPTOR GRAVITY SEWER		ROADS
	SEWER SUB-AREA BOUNDARY				BUILDINGS

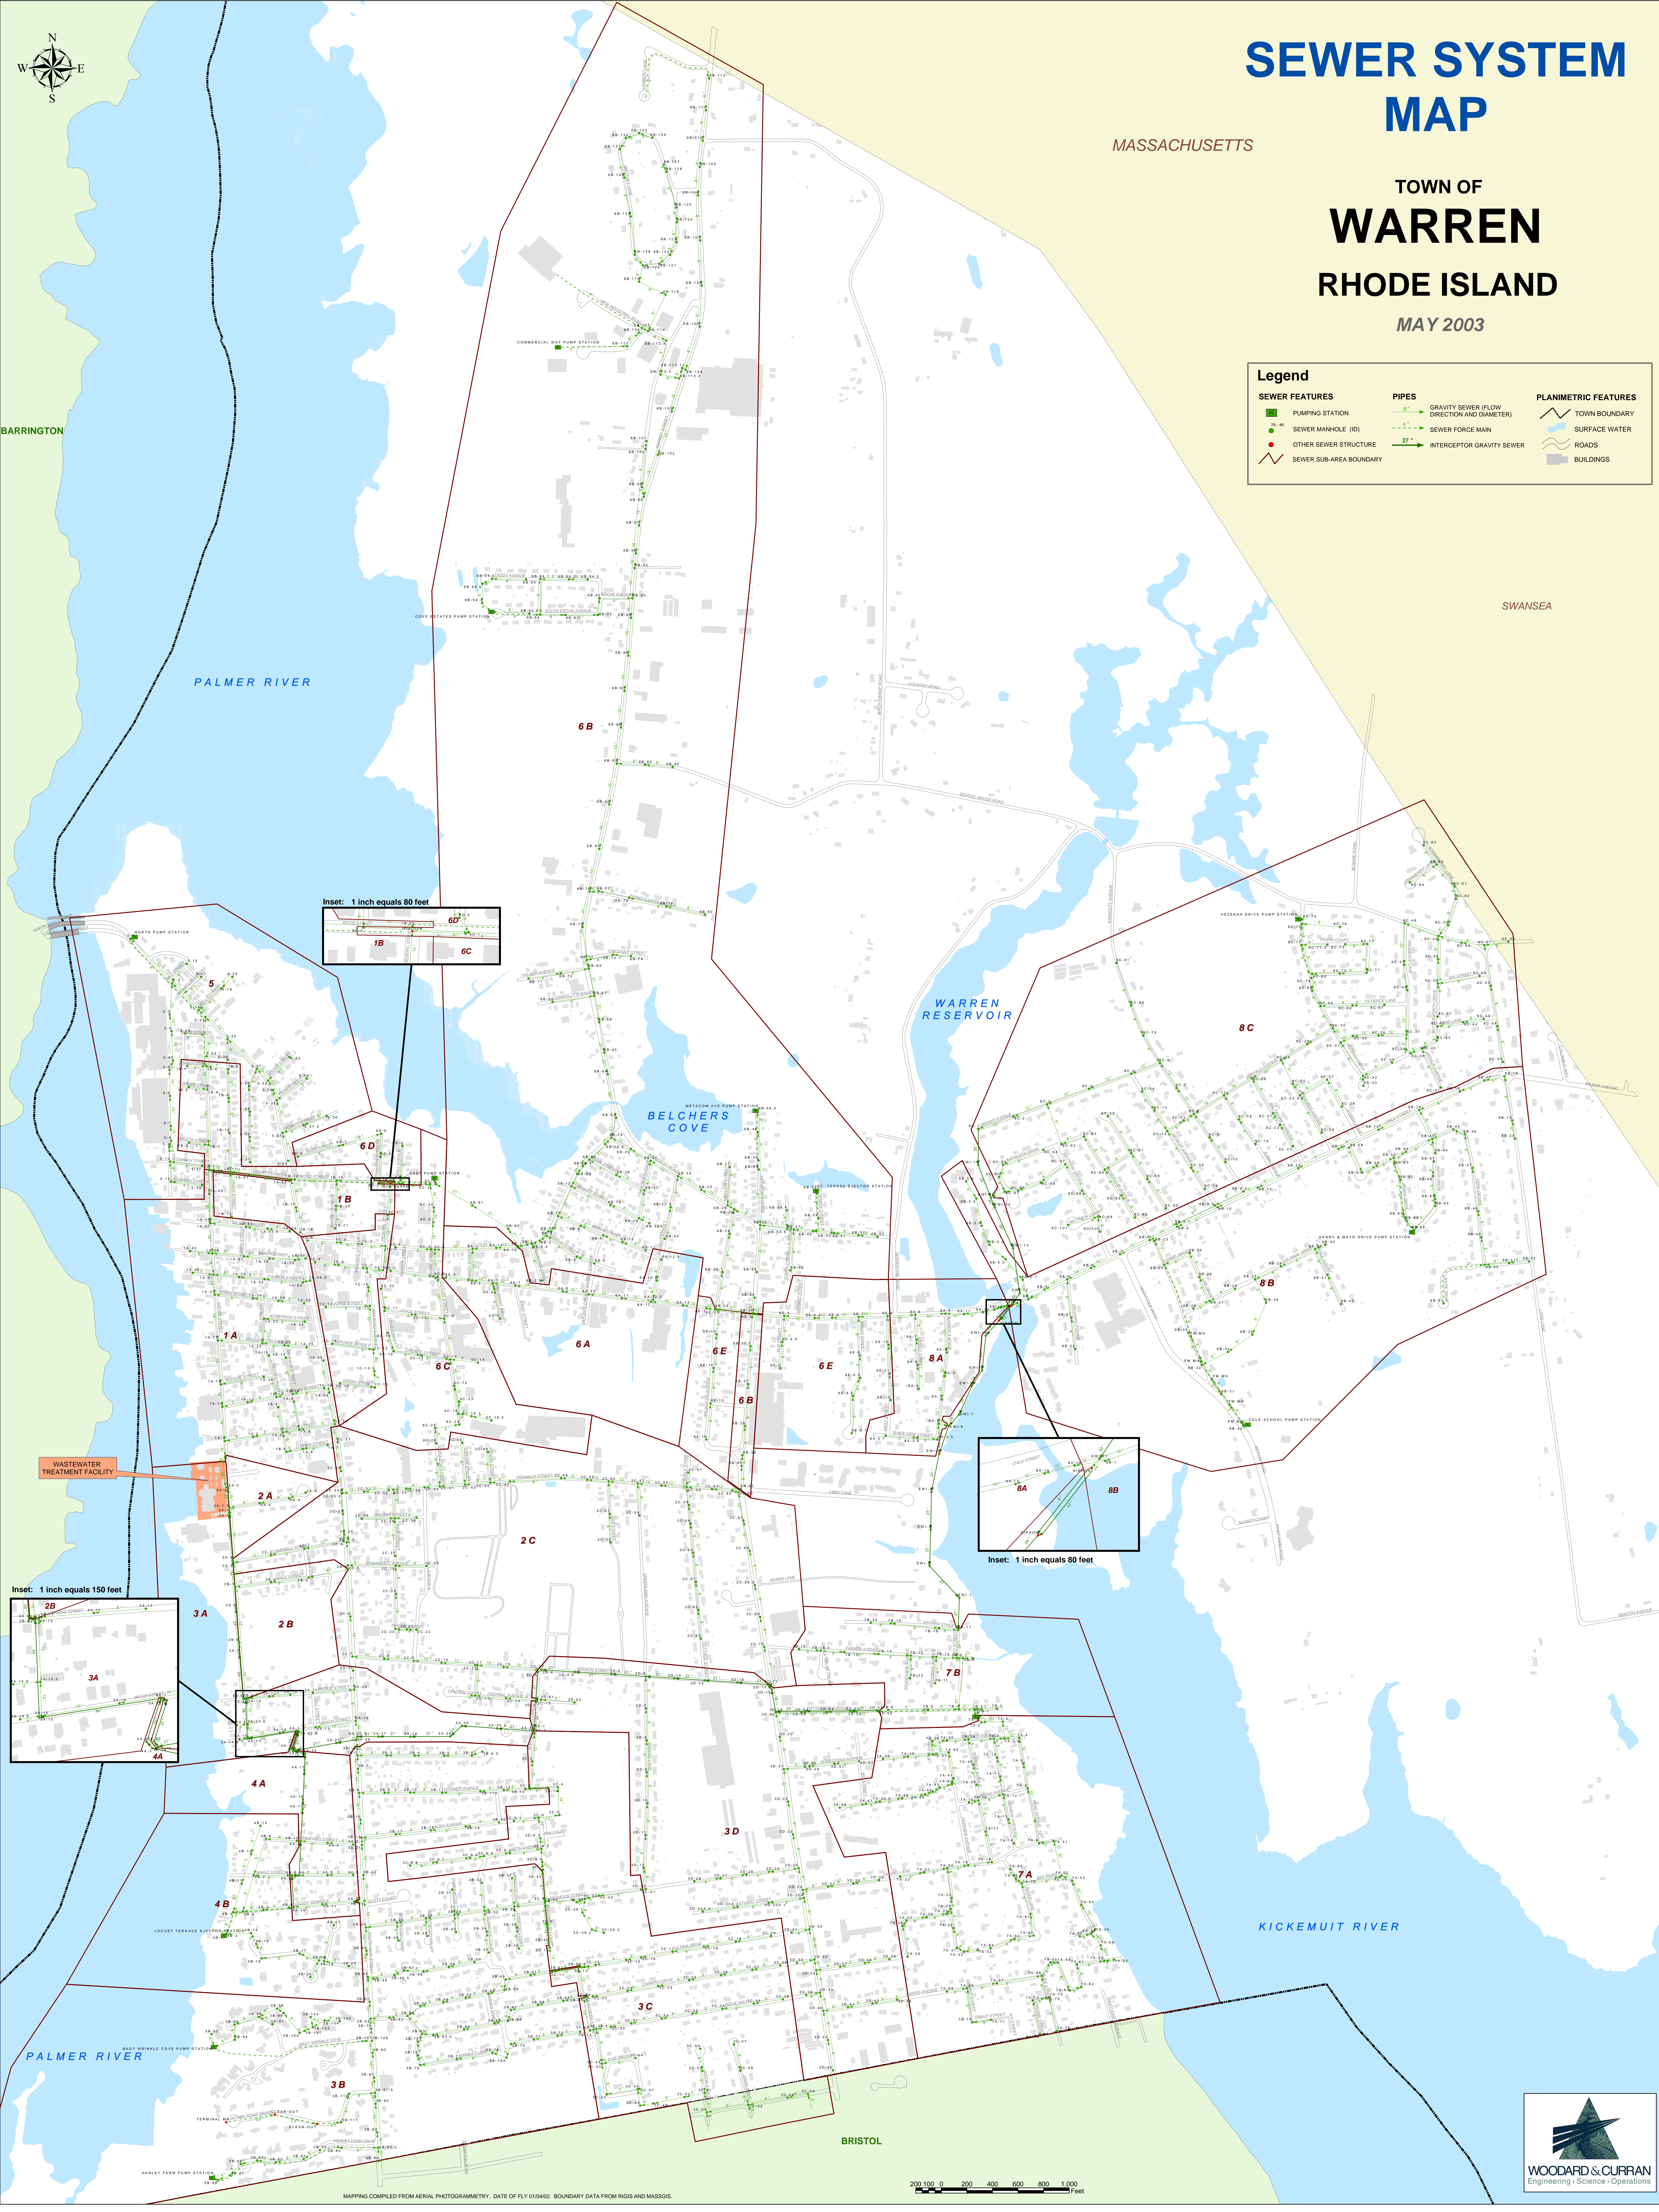

BARRINGTON

SWANSEA

Inset: 1 inch equals 150 feet

Inset: 1 inch equals 80 feet

Inset: 1 inch equals 80 feet

PALMER RIVER

WARREN RESERVOIR

BELCHERS COVE

KICKEMUIT RIVER

BRISTOL

MAPPING COMPILED FROM AERIAL PHOTOGRAMMETRY. DATE OF FLY 01/04/02. BOUNDARY DATA FROM RIGIS AND MASSGIS.

